


PLAN

$7\frac{3}{8}"$

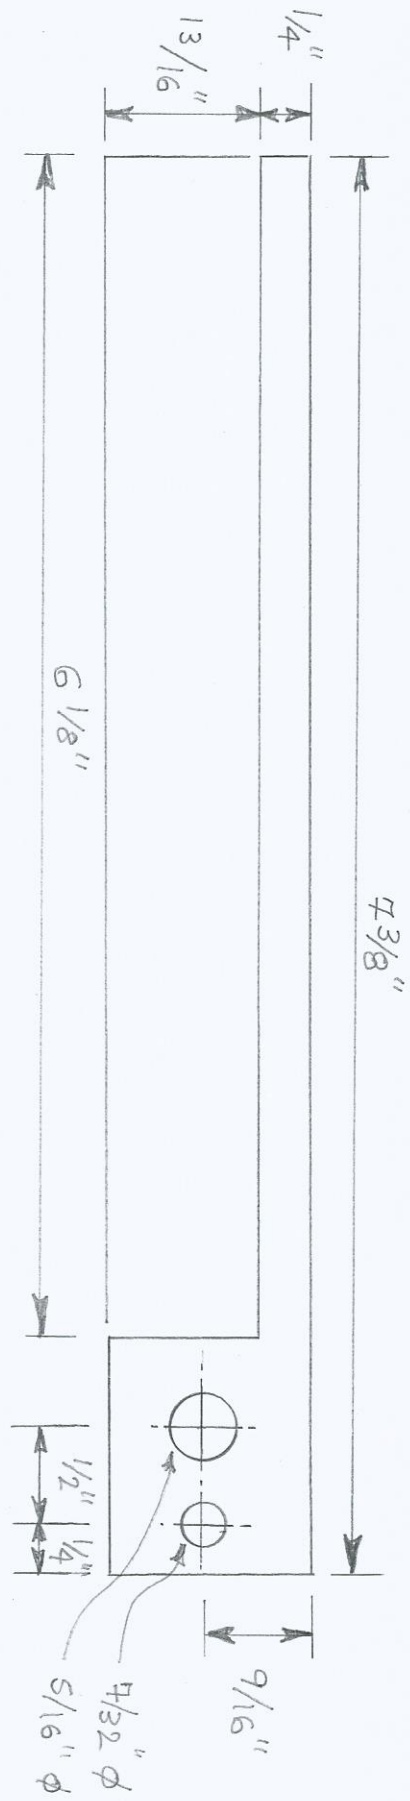

ELEVATION DIRECTION ARROW 'A'